


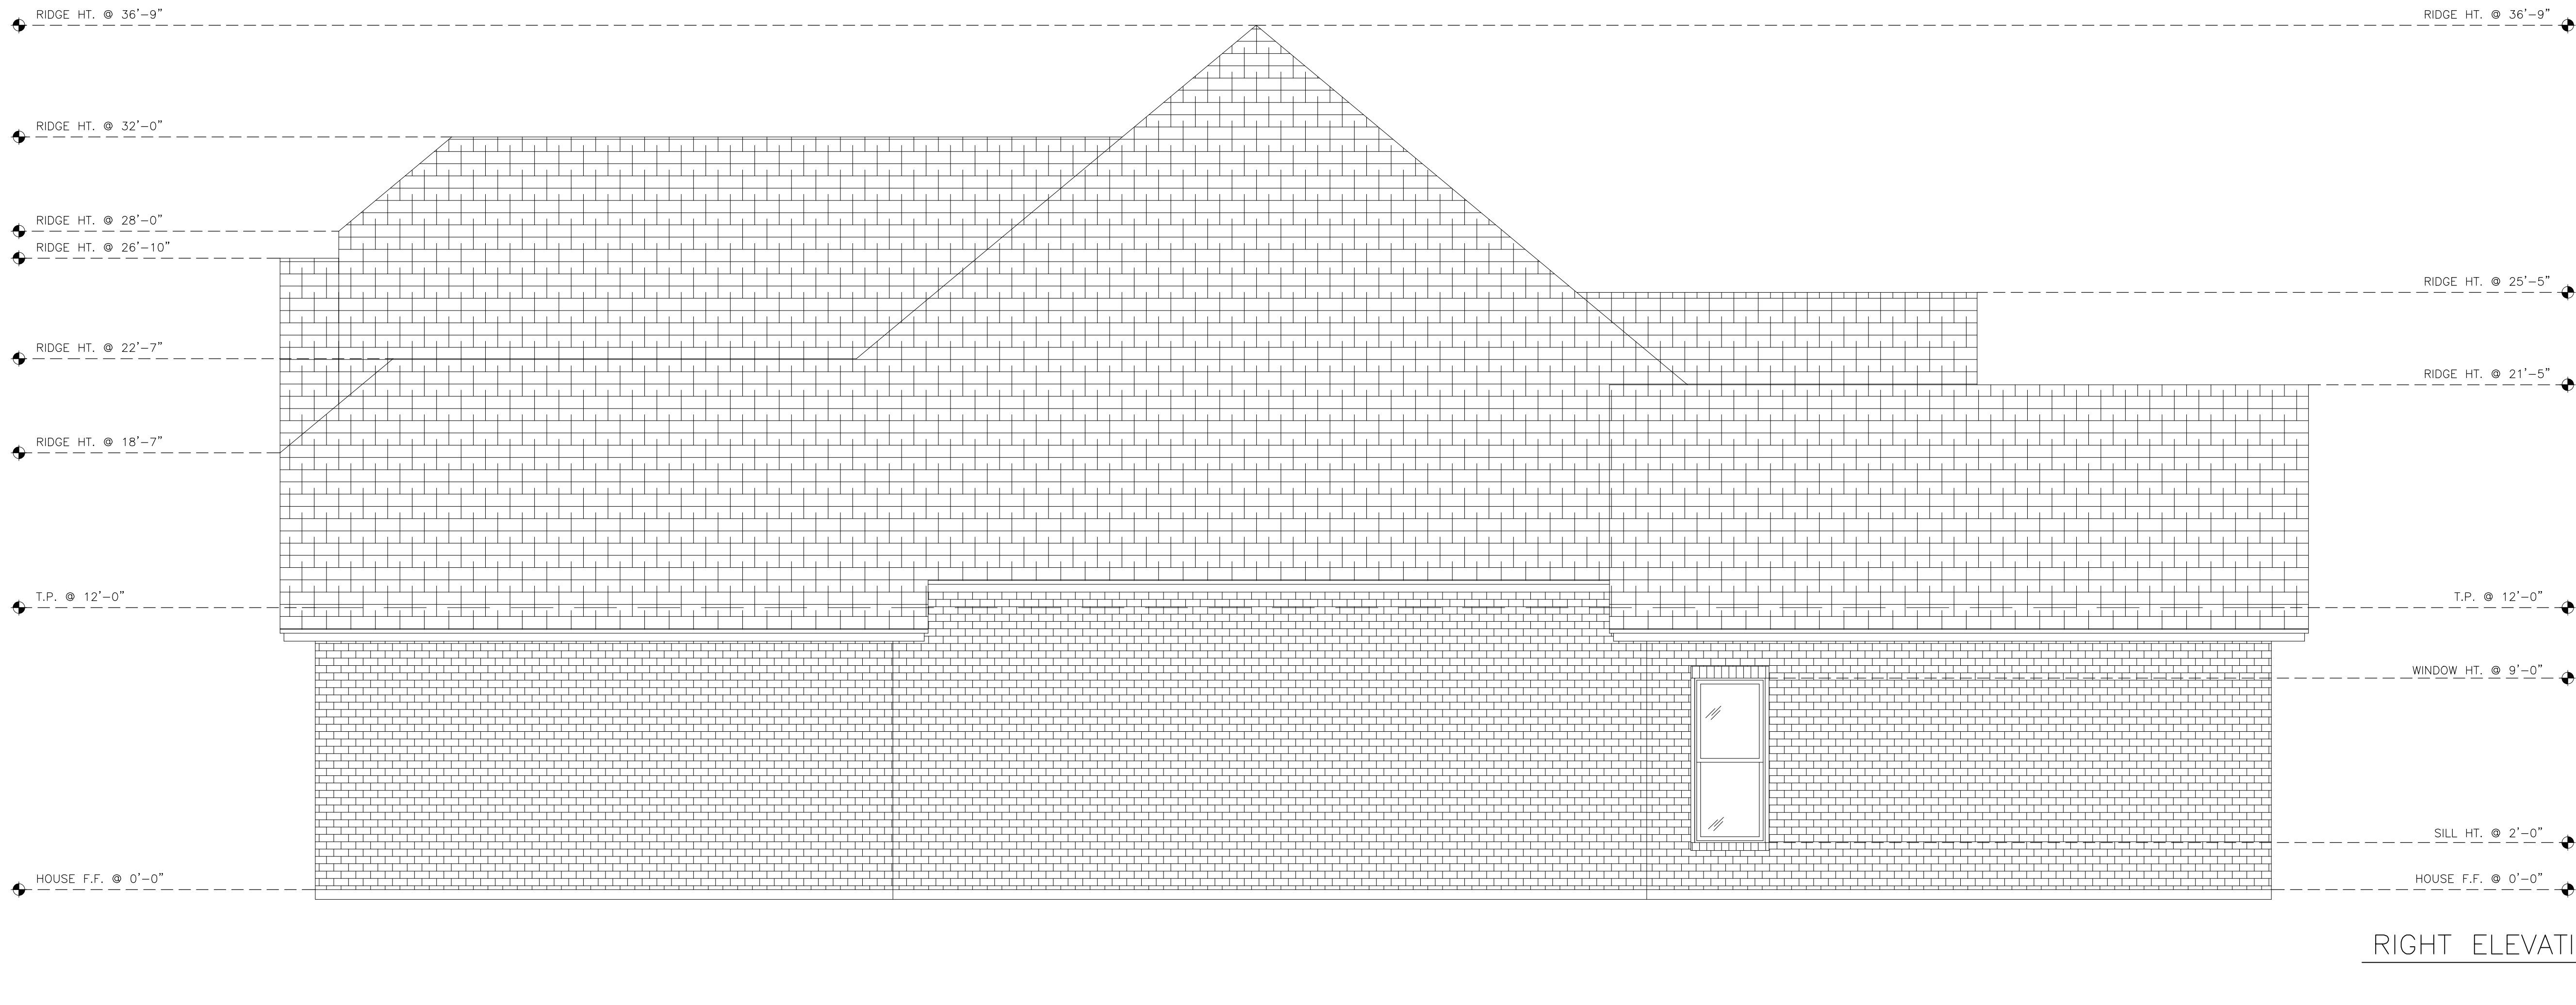

ALVARADO GROUP, LLC

7015 W. Tidwell Rd. G110
Houston, Tx 77092

alvaradogroup12@gmail.com

DRAWN BY:

RAMIRO ALVARADO

CONTACT INFO:

- 713-548-6126

- ramiro.agllc@live.com

PARTNERED WITH:

© 2022 Alvarado Group, LLC. All Rights Reserved. For Client Use Only.

GARZA RESIDENCE

1821 PARANA DR.
HOUSTON TEXAS 77080

PROJECT NAME:

PLOT DATE:

JULY 6, 2022

SCALE:

1/4" = 1'-0"

JOB No:

050-22

SHEET NAME:

ELEVATION PLAN

SHEET #:

A-4